


Architectural floor plan of a building, likely a school or institutional structure, showing various rooms and structural details. The plan includes a main entrance (HAUPT-TRH / EINGANG) on the left, a staircase (10 Stg. 15m/29, 11 Stg. 15m/29, 12 Stg. 15m/29), and several rooms: BIOLOGIE, SAMMLUNG BIOLOGIE / CHEMIE, CHEMIE, LÖFUNG, MASCHINENR. / VORBEREITUNG, TECHNIK 1, TECHNIK 2, and ZUSATZKLASSE 5. The plan also shows structural elements like columns, walls, and floors, with dimensions and levels indicated. A dashed line indicates the 'Grundwasserstand' (groundwater level) at +324.13.

LÄNGSSCHNITT B-B BA1 (DURCH HAUPT-TRH) M 1:50

[illegible]

AUFSTOCKUNG
UND SANIERUNG
WALTER-ERBE-SCHULE
72072 TÜBINGEN

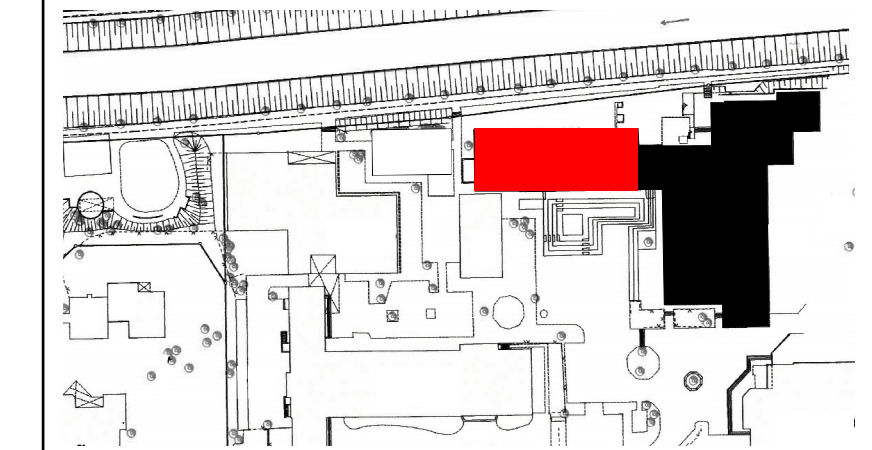

BEZUGSHÖHE - Projekt = 327.00 ü.NN = ±0.00

AUSFÜHRUNGSPLANUNG

A_SCHNITTE A-A/B-B_BA 1 M 1:50

VORABZUG

Plancode: WES-HG-SC-XX.1001-Av04-Sc-A-B_M_1_50		
Datum: 12.11.2024	Maßstab: 1:50	Plan-Nr. 701 a
Gez./Gep. gp	Größe: 1289/841	Planstand: 28.10.2025
Alle Maße sind vor Ausführung verantwortlich zu prüfen!		