




Regelprofil 5 - Station 1+070

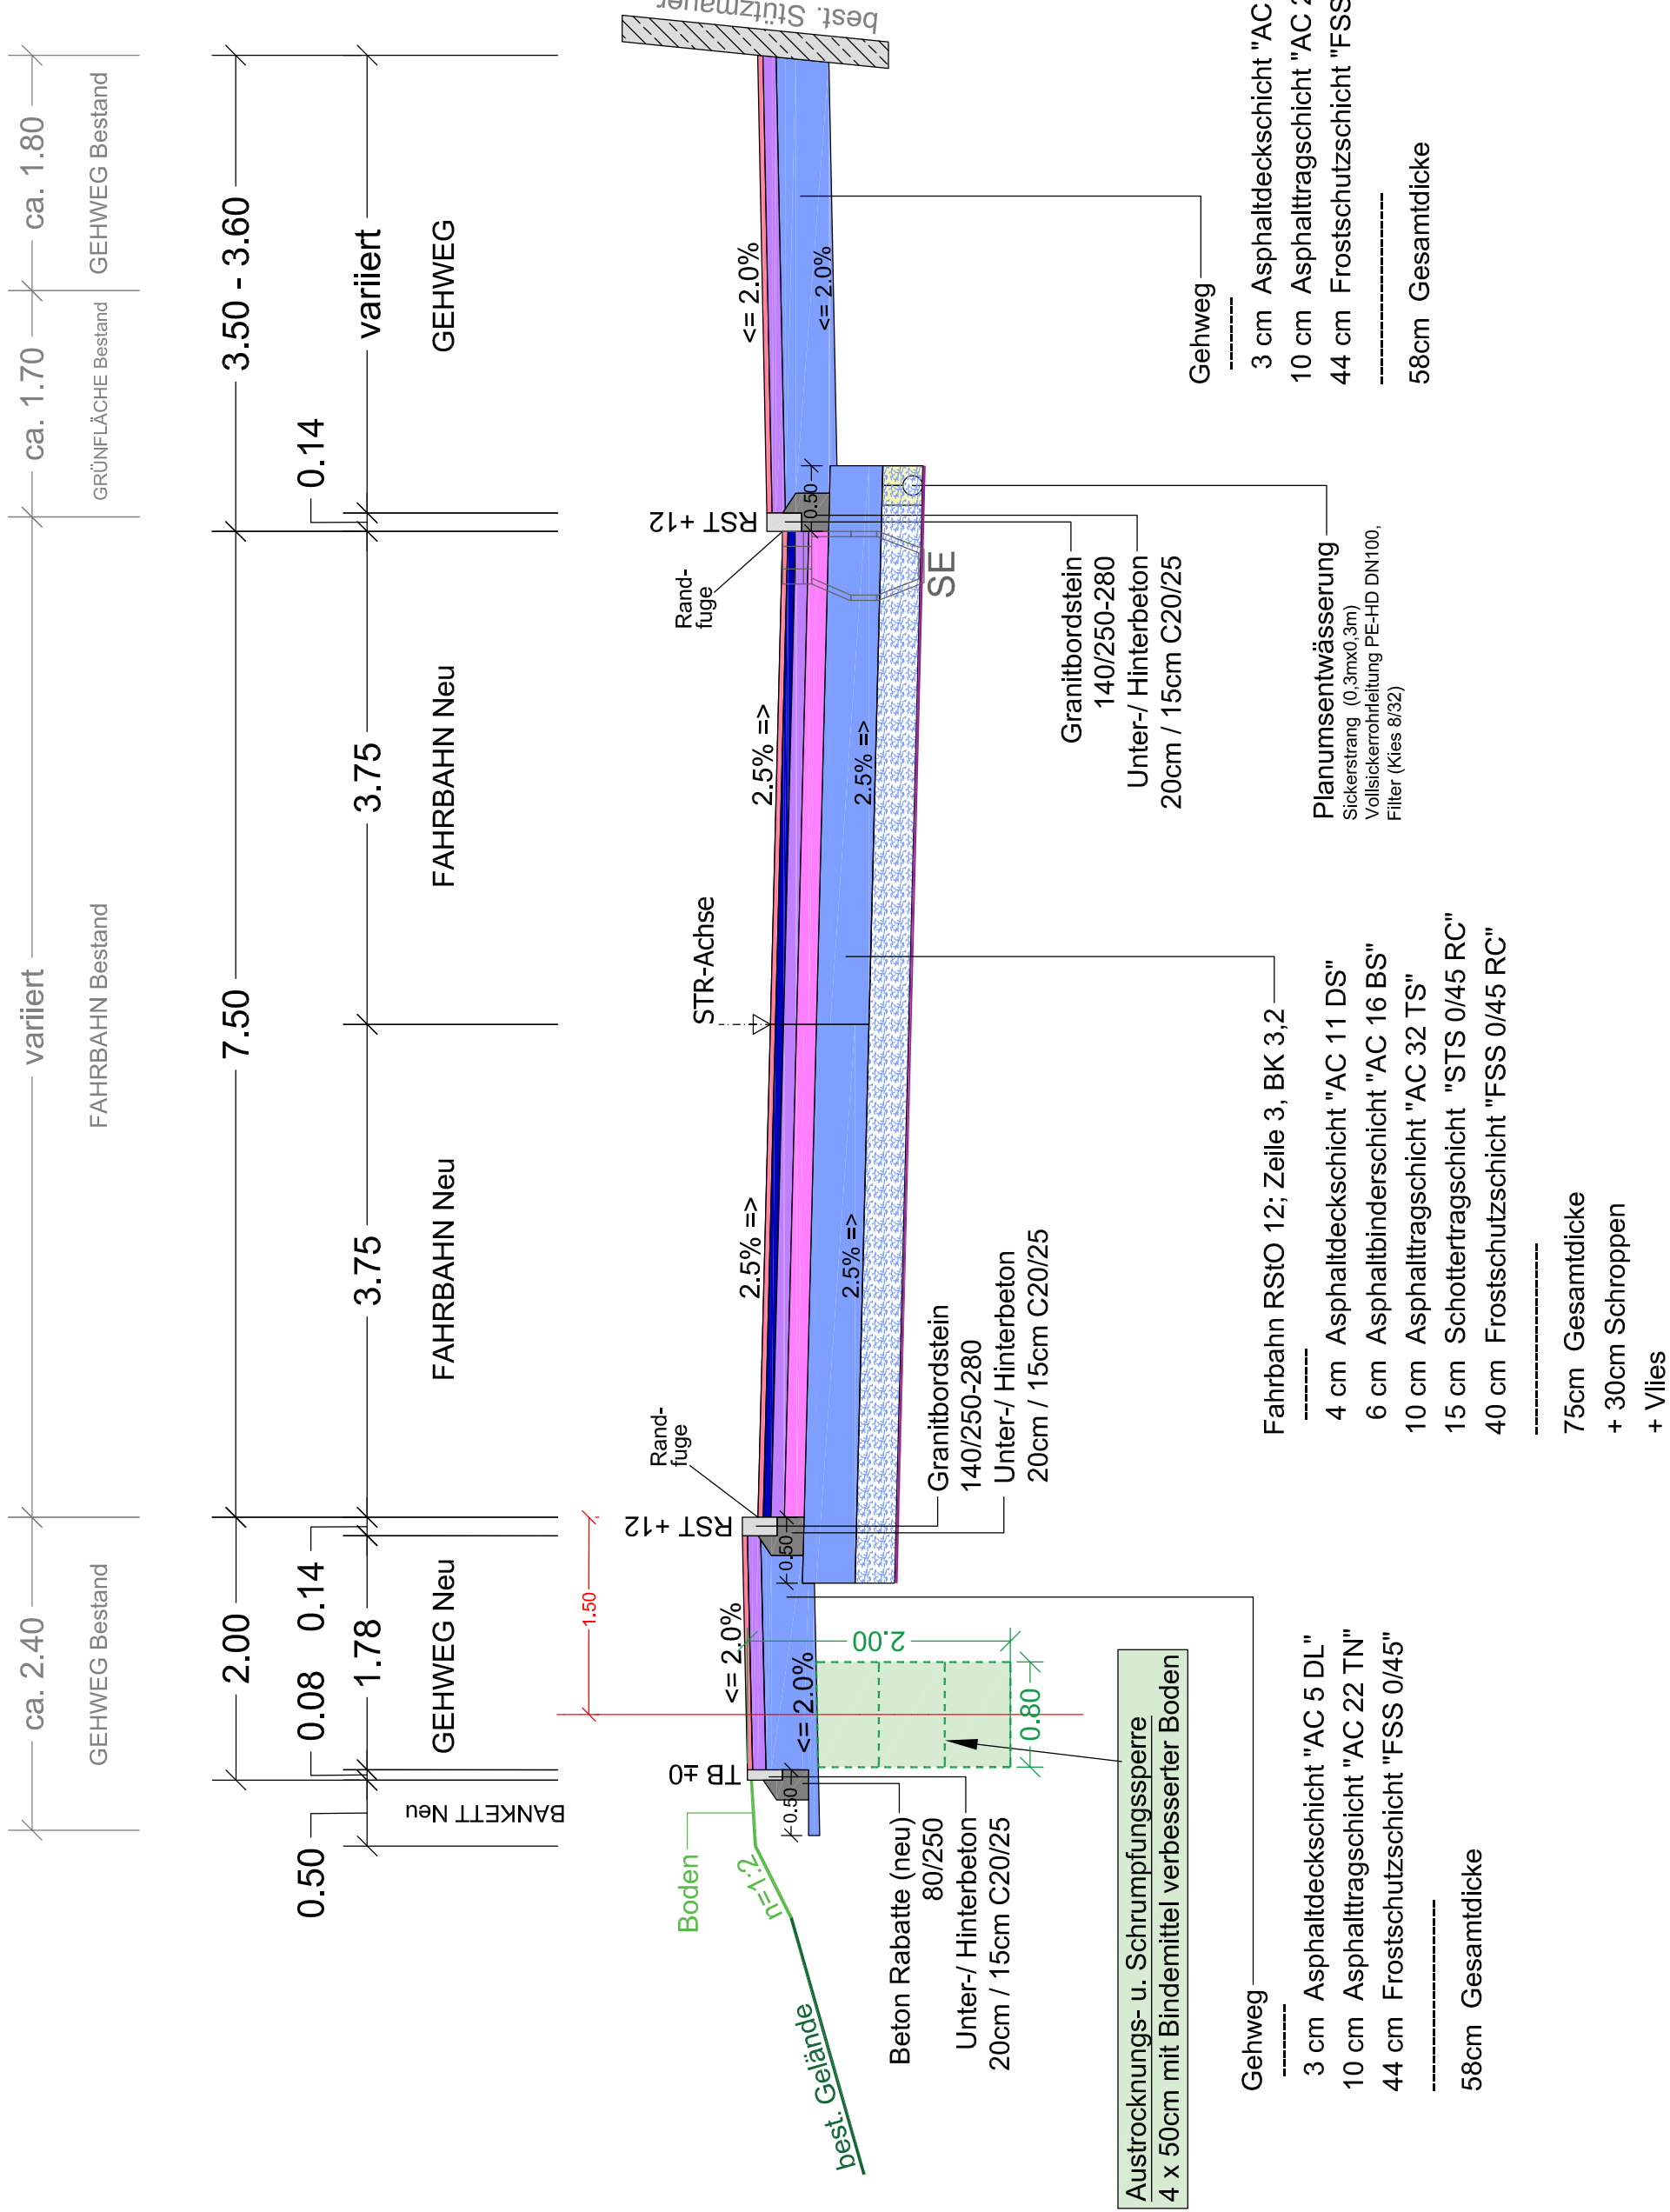


Regelprofil 6 - Station 1+185

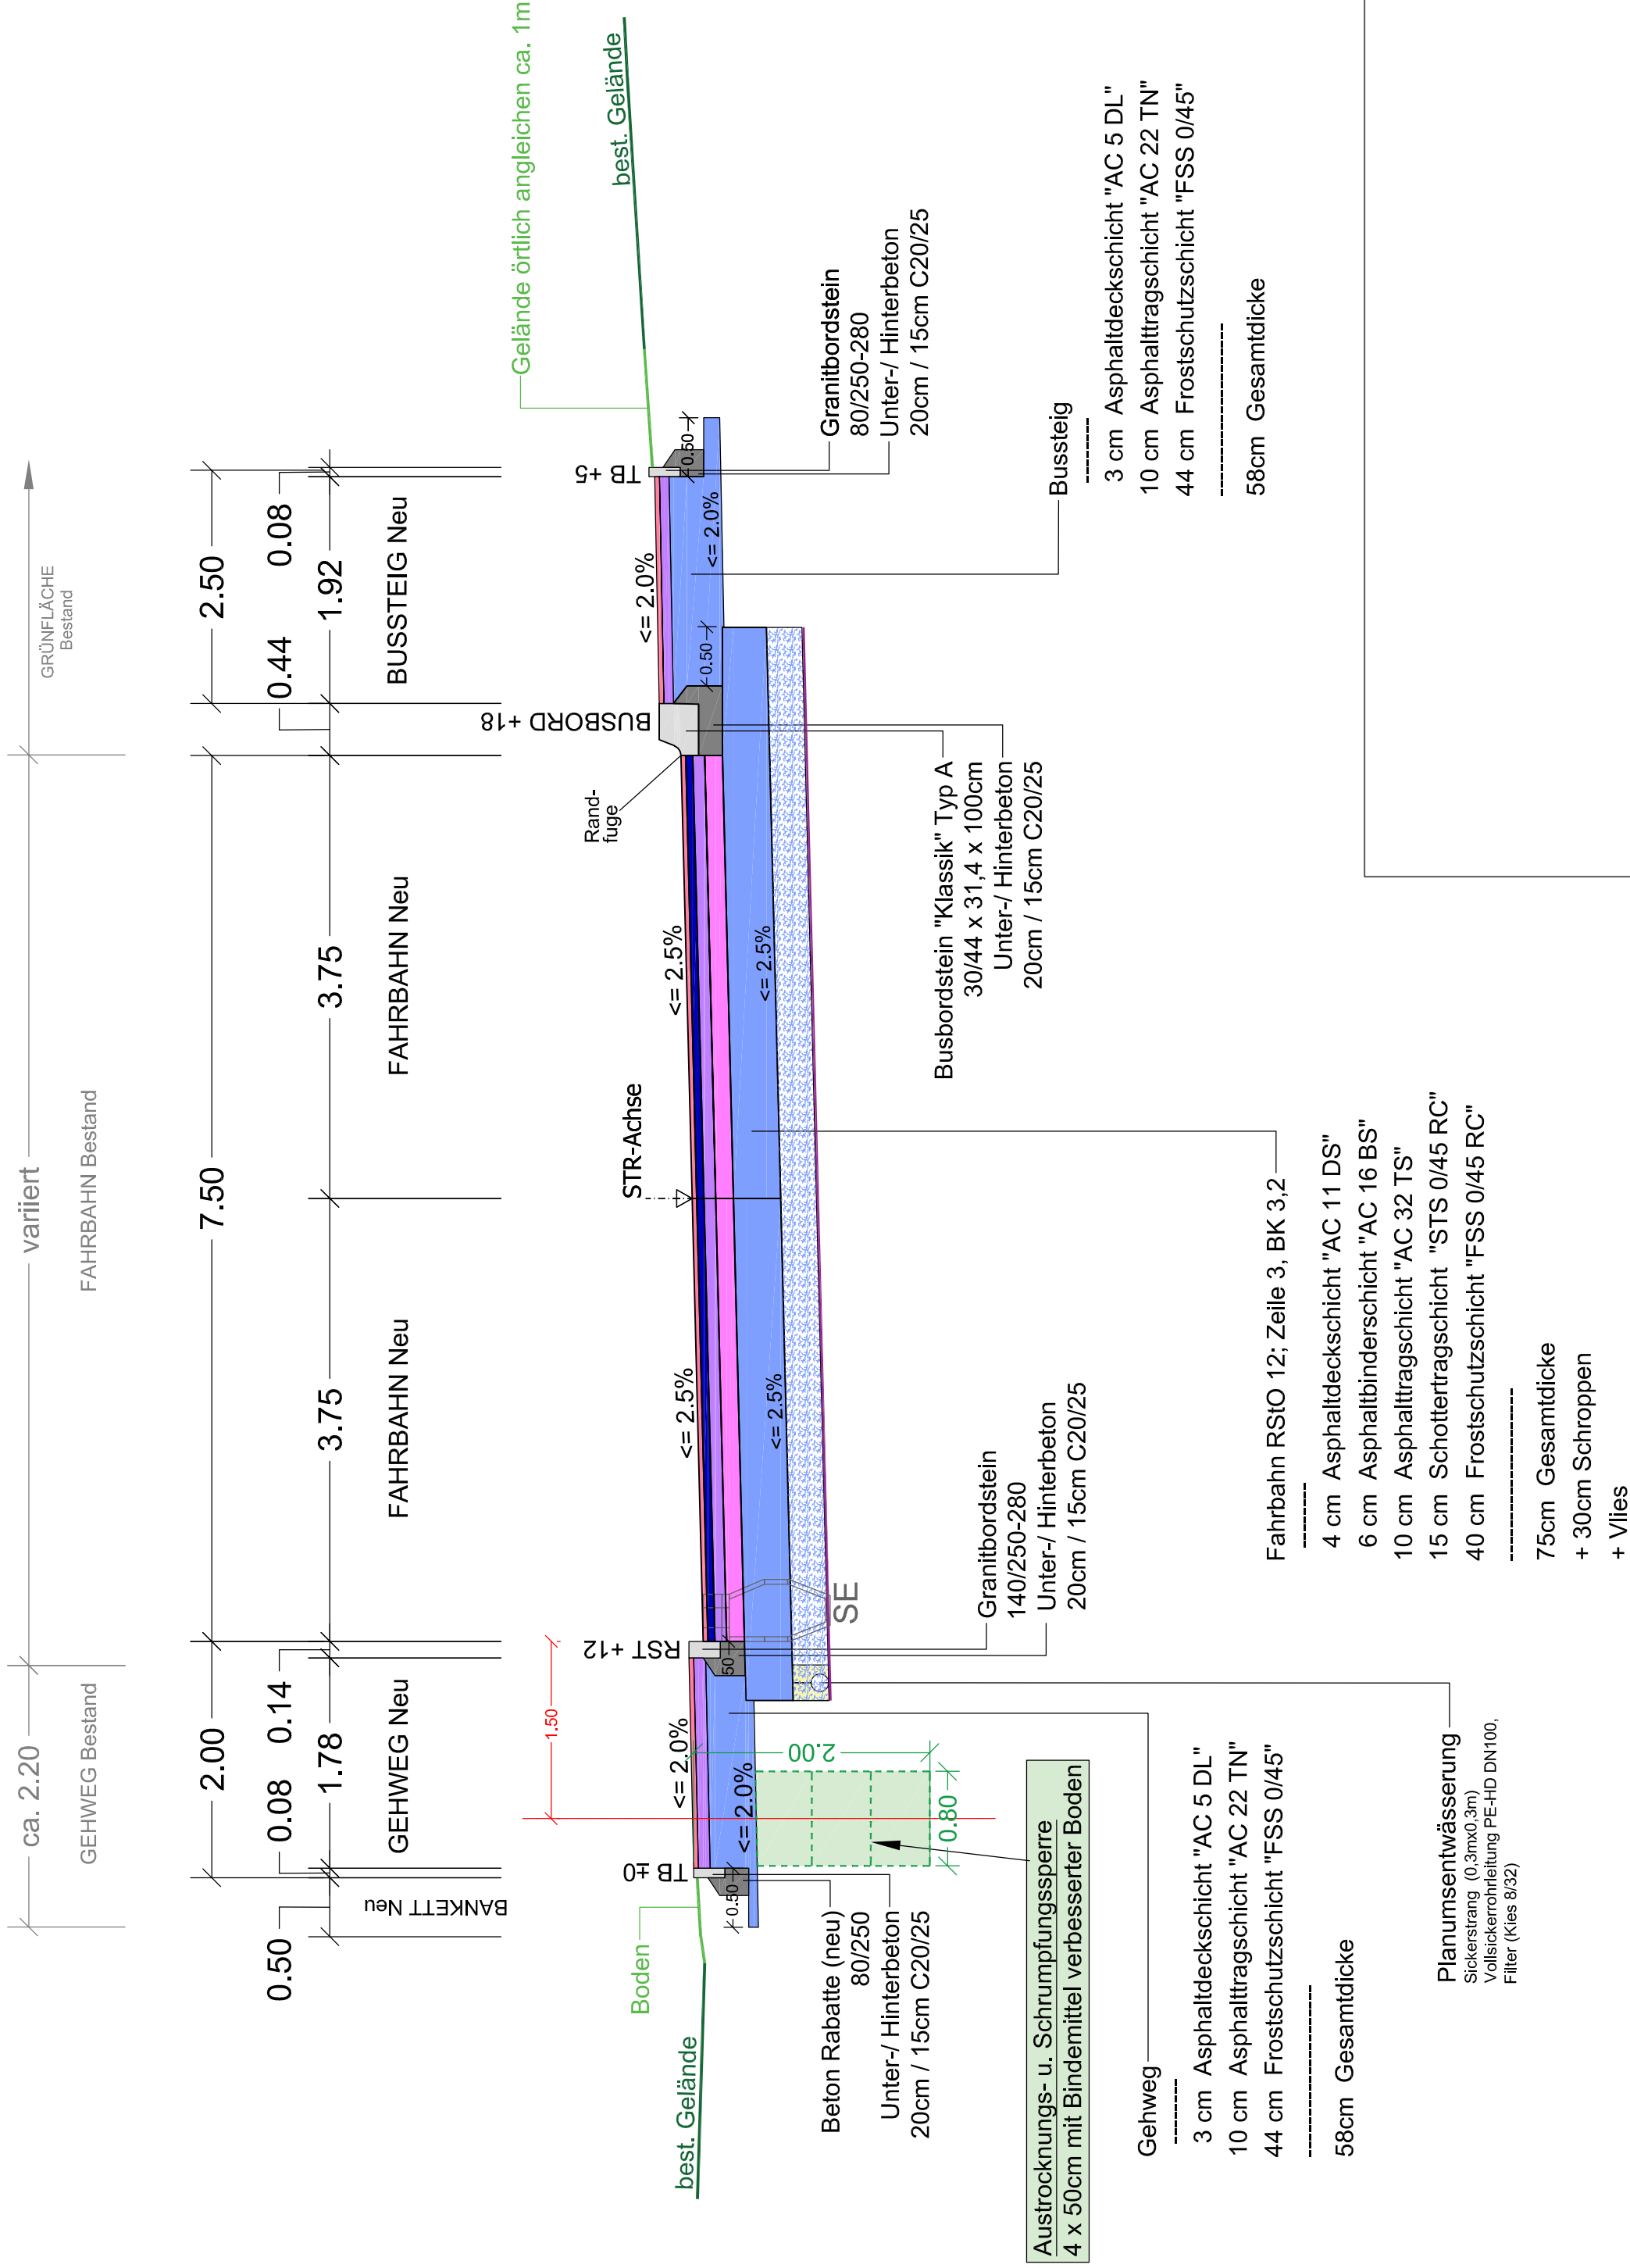

Regelprofil 7: Fußweg

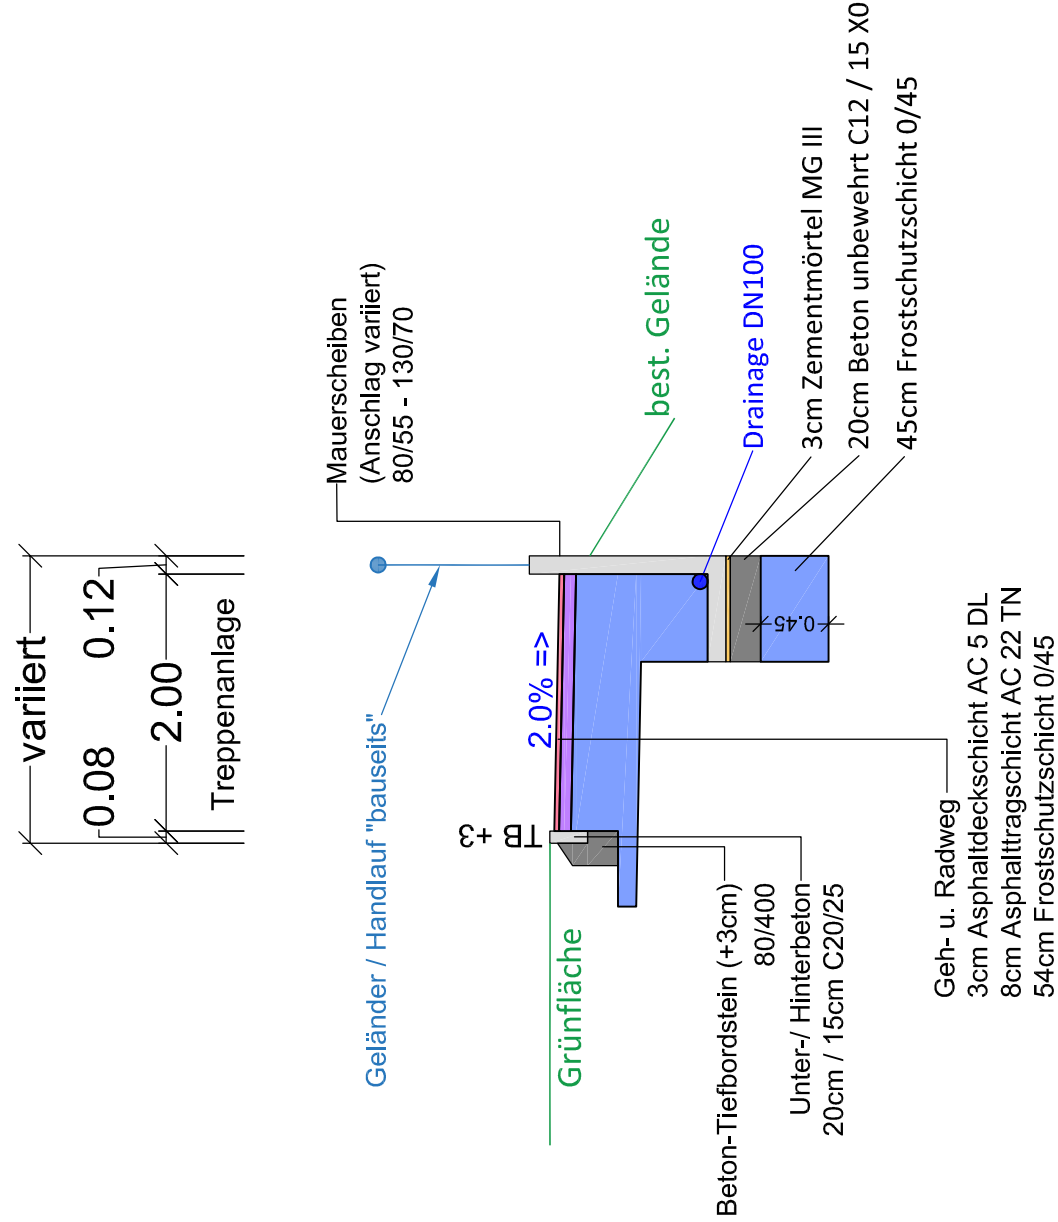

Regelprofil 8: Treppenanlage / Fußweg

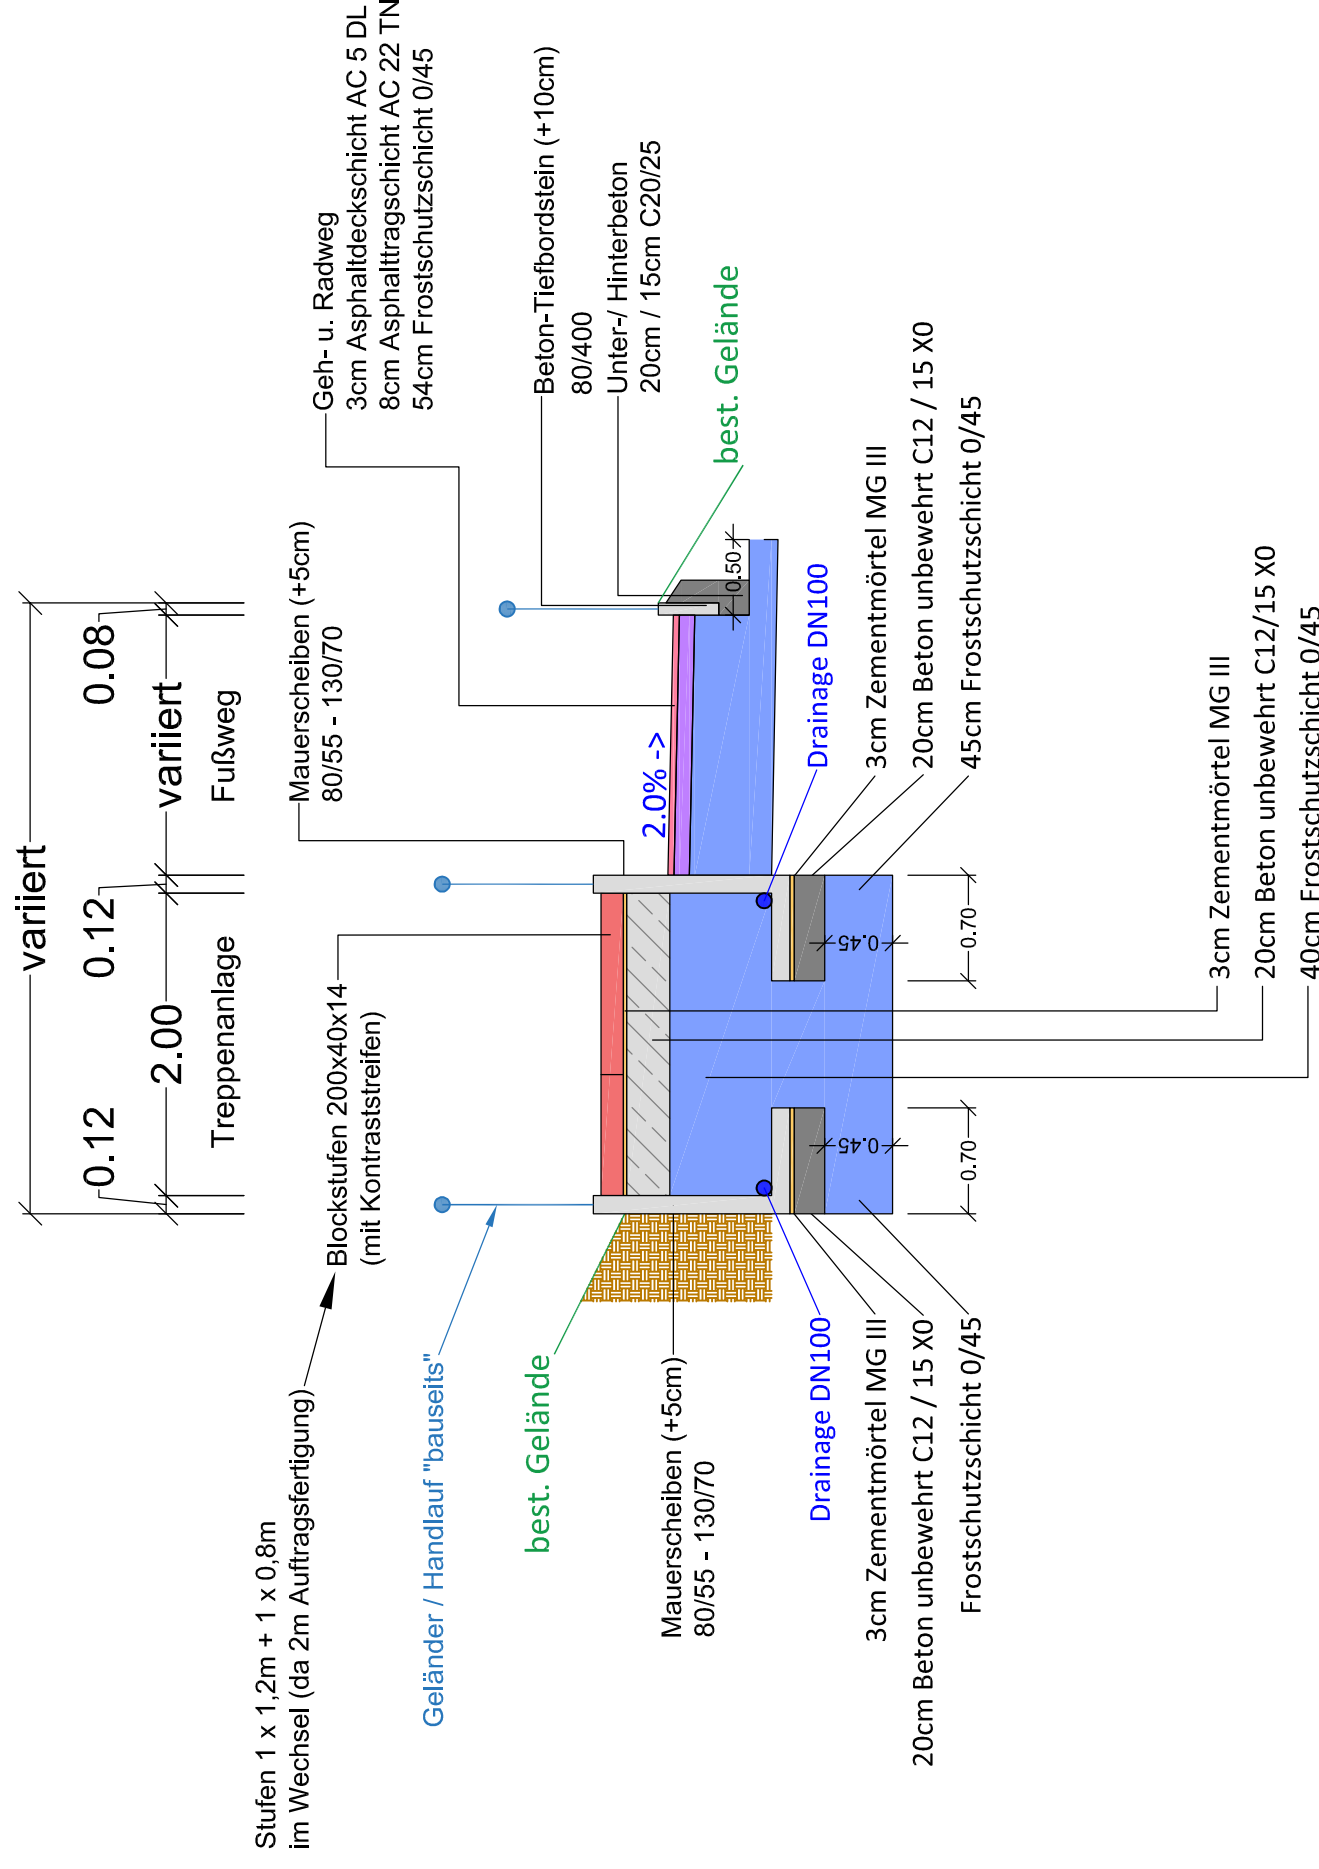

Regelprofil 9: Fußweg - Station 0+105

