
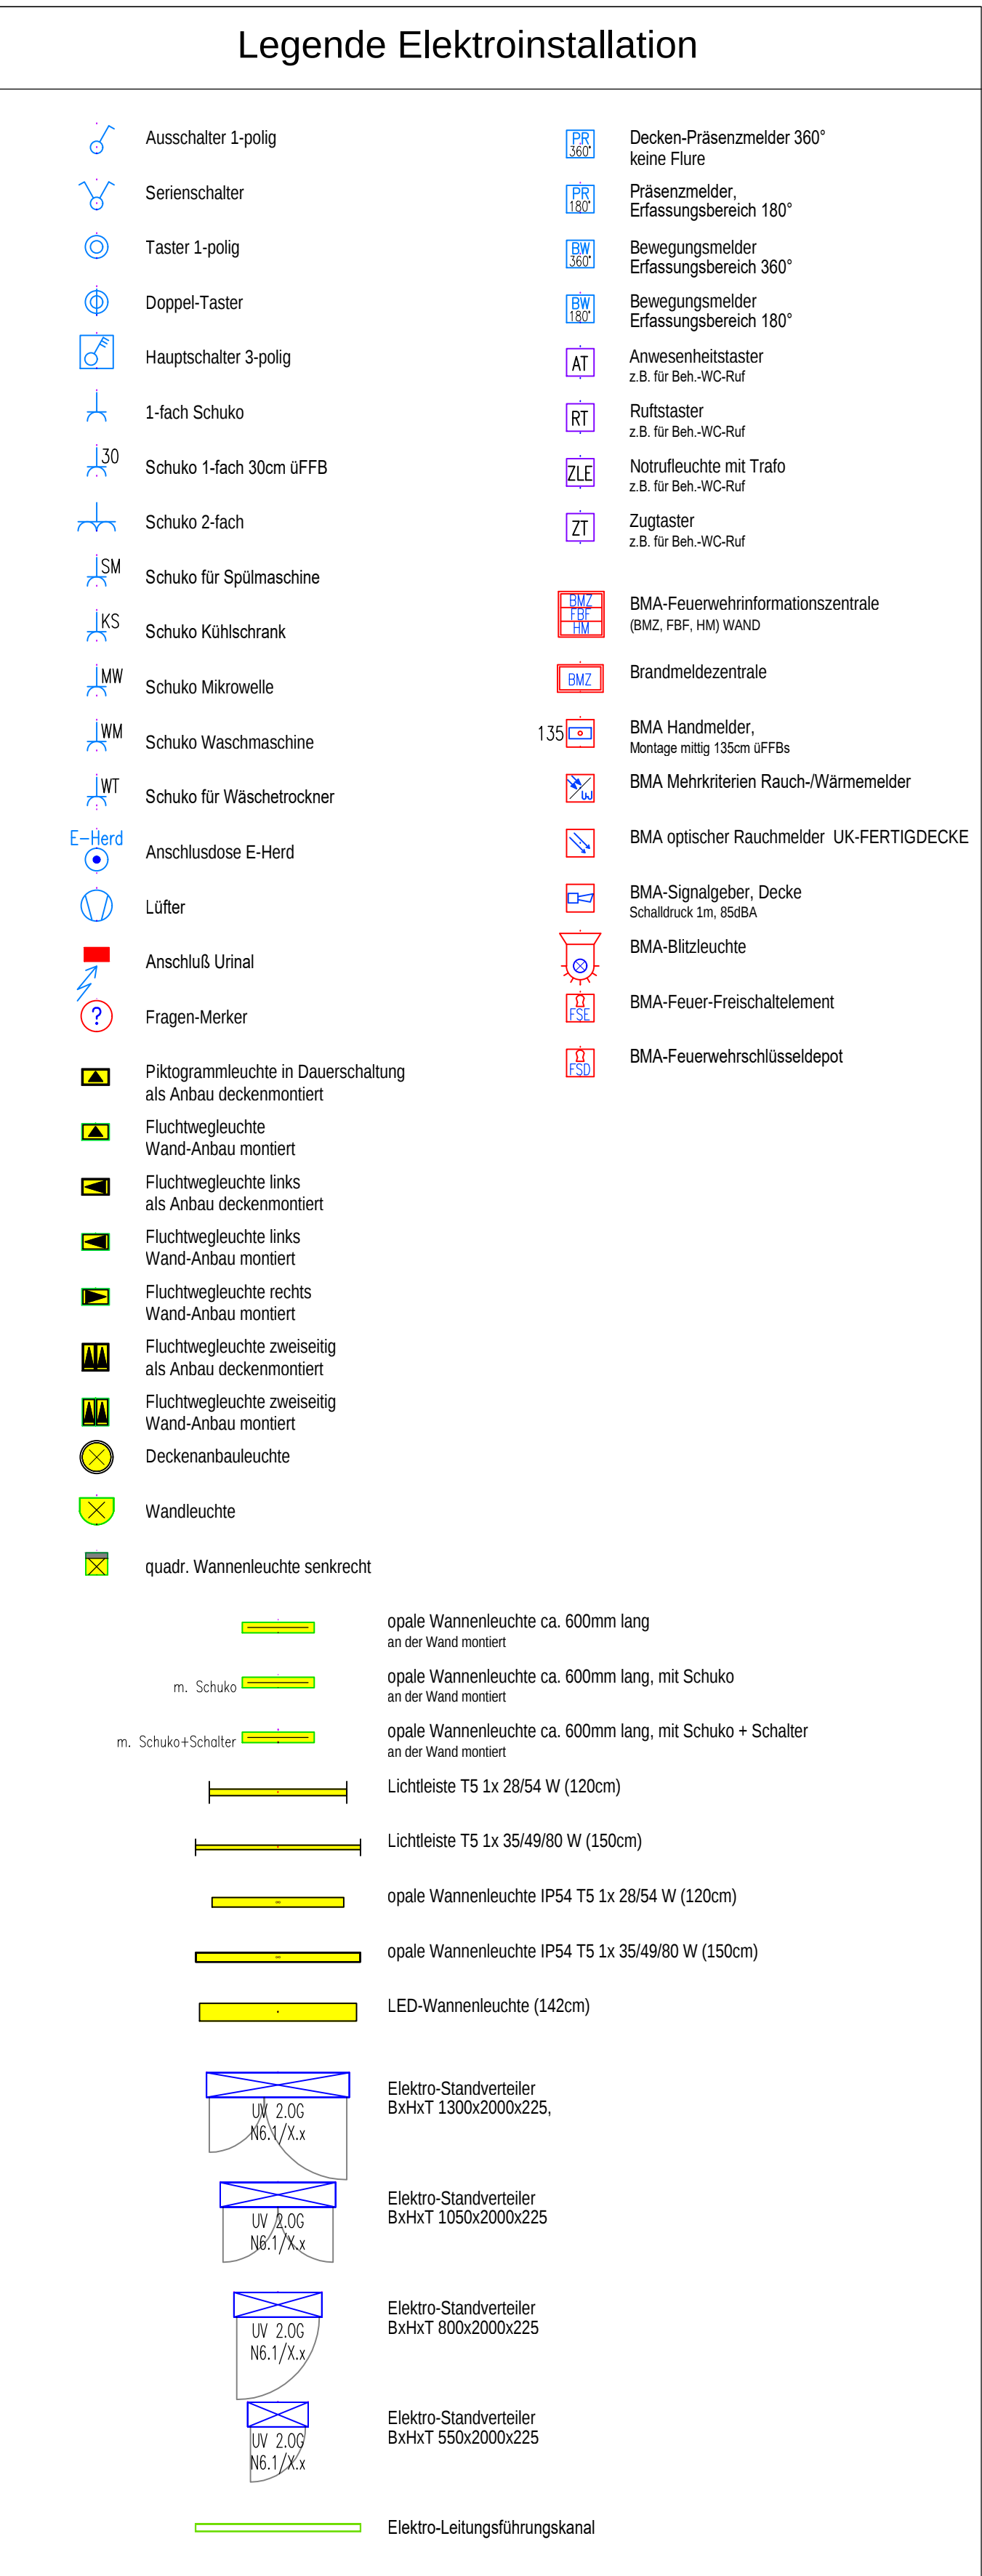


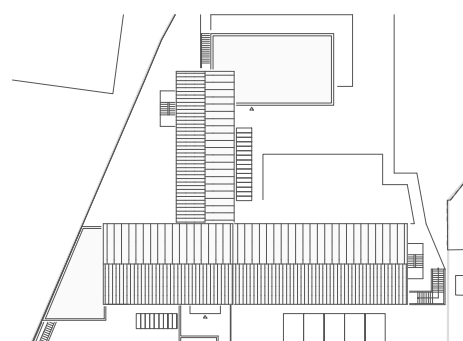

Bezeichnung	Elektroinstallationsplan		Planindex	R00	Umfang / Geküddetail	-
	Ebene / Gesch. /	Dachraum	gezeichnet		Detaillplan-Bezeichnung	-
					-	
					-	
Leistungsphase	Ausschreibung		Datum	25.08.2026	Maßstab	1 : 50
Datenname	06_116_R00_DR		Projektnummer	-	841x580mm	

VERG [set]	ÄNDERUNGEN:						DATUM
10	-	-	-	-	-	-	-
15	-	-	-	-	-	-	-
14	-	-	-	-	-	-	-
Projektübersicht							
							

Project	Nutzungsänderung - Wohnen für Geflüchtete Prfendorfer Straße 36 in 72074 Tübingen-Lustnau						
Bauherr	Universitätsstadt Tübingen Fachbereich Hochbau und Gebäudemanagement Tel.: 07071 / 204-2627						
Architekt	-						
	TEL: -	E-Mail: -					
Firma	-						
	TEL: -	E-Mail: -					
Planungsbüro	-						
	TEL: -	E-Mail: -					